

OFFICE OF THE MARION COUNTY SURVEYOR

SECTION RECORD CORNER

SECTION 29 TOWNSHIP 17 RANGE 2

DATE: 3-17-2000

PARTY CHIEF: Kiste

CREW: _____

TYPE OF MARKER: Steel "T" post fd in creek bed



METHOD OF ESTABLISHMENT: County: 10-22-90

IN. S.P.C. E ZONE, NAD 83

NAME: 17022905

N: 515281.0210(m)

E: 43604.3214(m)

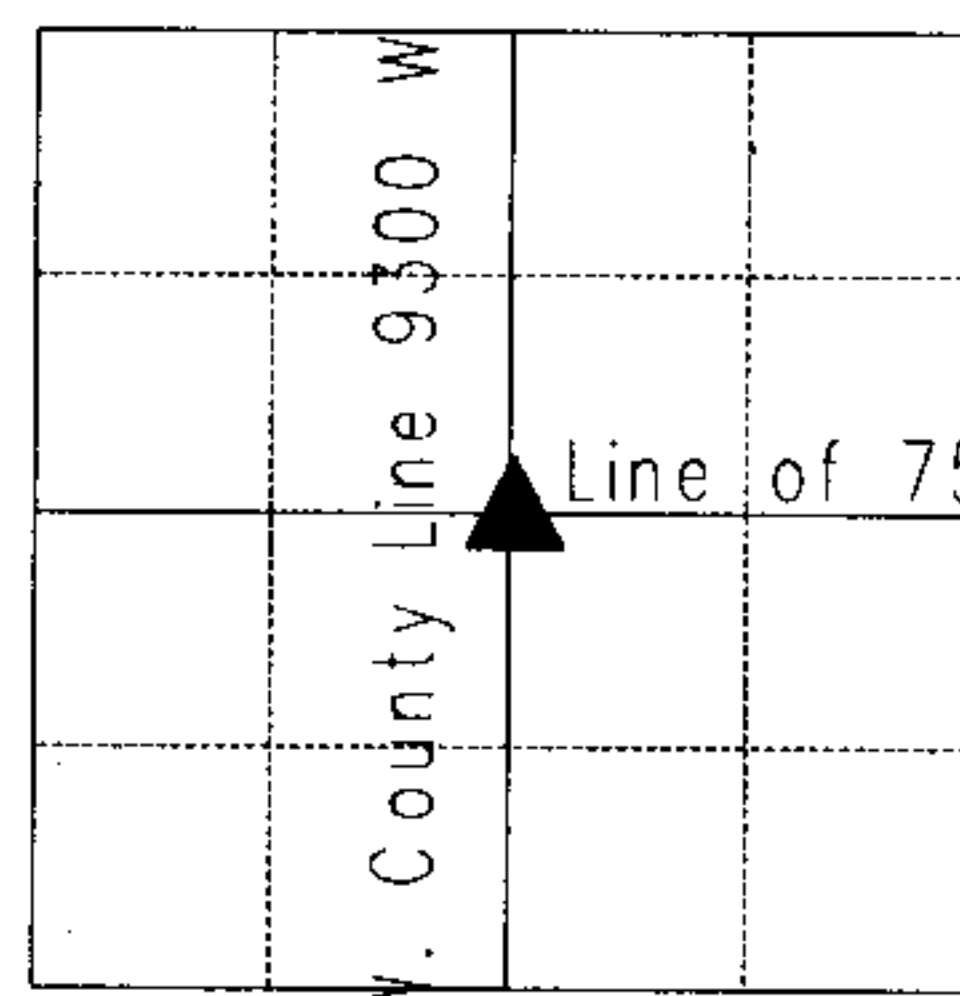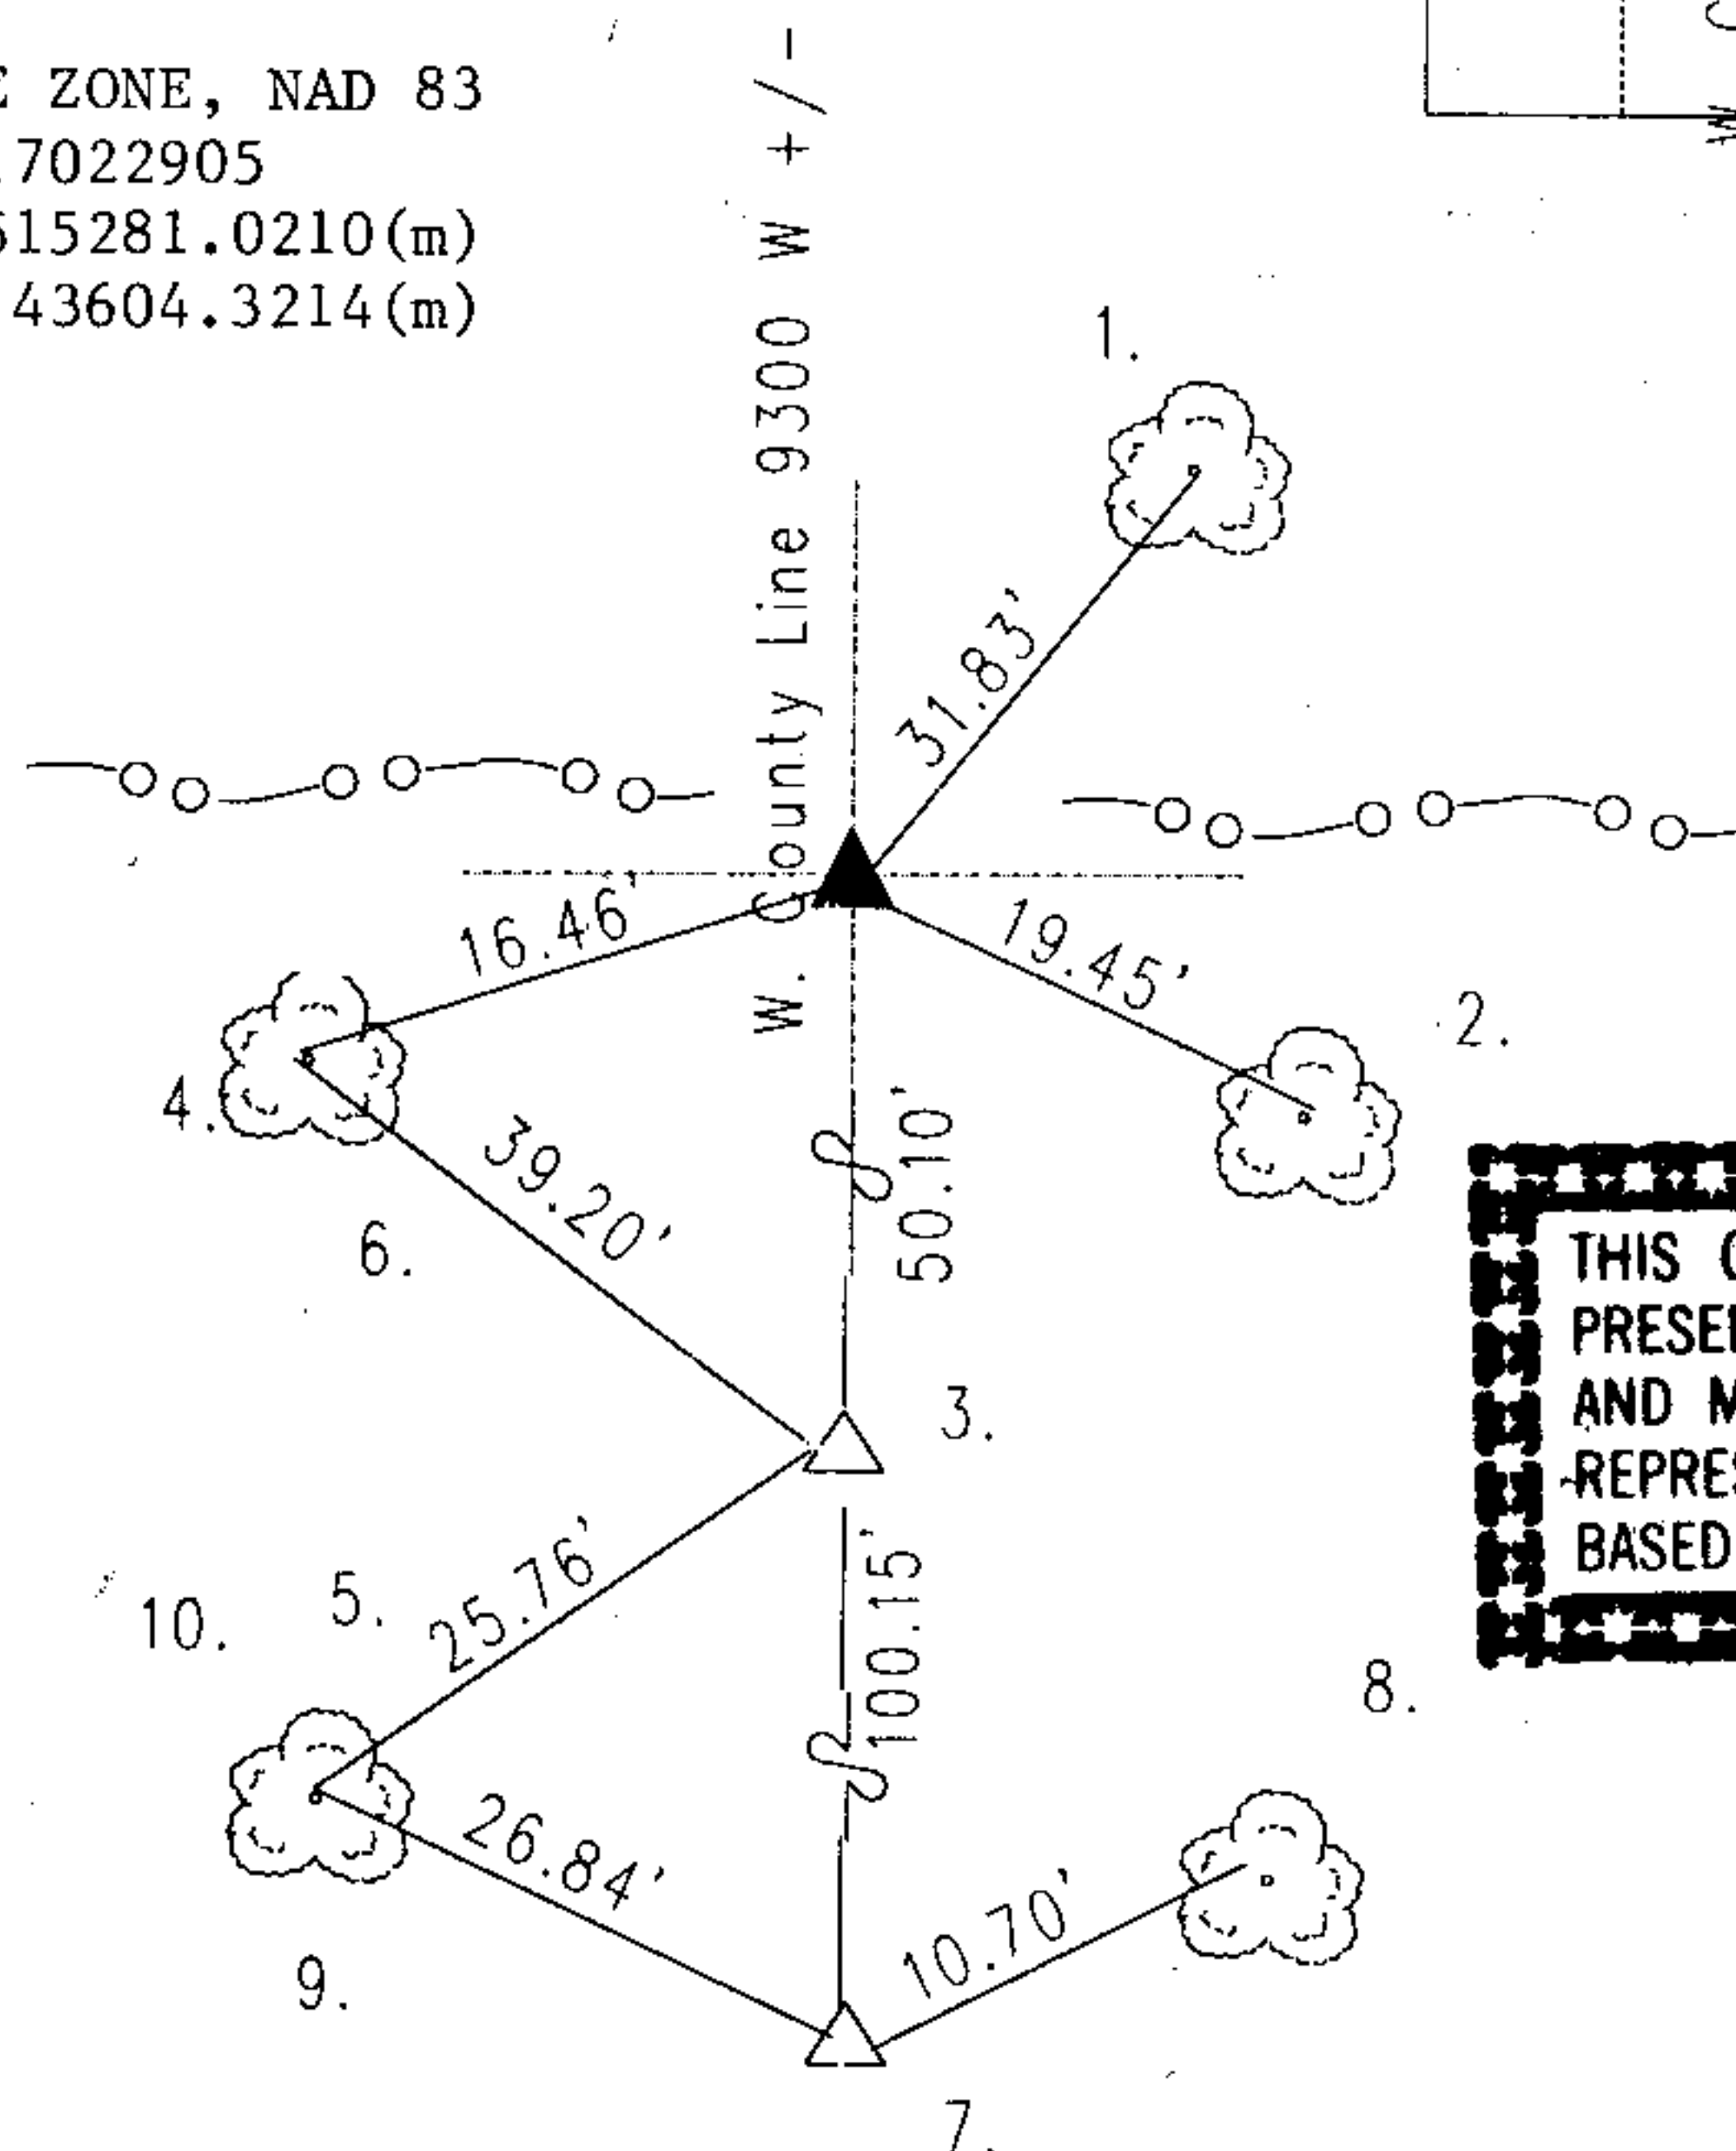

THIS CORNER POSITION REPRESENTS A "TITLE" CORNER AND MAY NOT NECESSARILY REPRESENT THE POSITION BASED ON RECORD CORNERS.

A survey by Percy Hosbrook on October 31, 1848 indicates a set rock with no witnesses per Pike Township Legal Survey Book pg. 44. Survey by Hosbrook on May 5, 1859 indicates he moved stone 20" inches west to be halfway on line from east to west per Pike Township Legal Survey Book pg. 44. On October 10, 1946 Shartle set a steel fence post at intersection of opposite corners by Hendricks County, A 3"x5" card dated 1946 shows corner referenced by Hendricks County Surveyor and called a 6' steel (over)

SC722905

REF.	DISTANCE	DESCRIPTION
1.	31.83'	Boat spike N 18" sycamore 12"up
2.	19.45'	Mag nail w/washer NE 6" buckeye 24"up
3.	50.10'	Due S to Stone w/cut 'x' 1946 witness
4.	16.46'	Boat spike SE 20" sycamore 4"up
5.	25.76'	From stone to Mag anil w.washer E 8' ash 6"up
6.	39.20'	NW to boat spike SE 20" sycamore 4"up
7.	100.15'	Due S to Stone w/cut 'x' 1946 witness
8.	10.70'	Boat spike NW 24" locust 6"up
9.	26.84'	Mag nail w/washer E 8" ash 6"up
10.	25.76'	From stone SW to Mag nail w/washer E 8" ash 6"up

fence post driven 5' in centerline of creek bed @ intersection of opposite corners. Witness stones were set 50' S & 100' S of steel fence post. In February 2000, Marion County Surveyor's Office found a steel fence post in creek at the intersection of opposite corners with witness stones found 50' S and 100' S.